

Topper Preliminary Planting Legend

Sym	Qty	Size	Botanical Name	Common Name	Remarks
Trees					
CA	XX	36" box	Comus kousa 'Autumn Rose'	Kousa Dogwood	Leaves are light green (new), pink to red (fall)
PP	XX	36" box	Prunus c. 'Purple Pony'	Flowering Plum	Single pale pink flowers appear with leaves
SR	XX	36" box	Syagrus romanzoffianum	Queen Palm	Minimum height of 12'-14'
Shrubs/ Perennials					
AK	XX	5 gal	Anigozanthos	Kangaroo paw	Striking spiked orange, red, yellow
BJ	XX	5 gal	Buxus m. japonica	Japanese boxwood	Small green hedge
CL	XX	1 gal	Crococsmia 'Lucifer'	Crococsmia	red orange flower on tall iris type leaf
CS	XX	1 gal	Coleonema 'Sunset gold'	Gold breath of heaven	low lime green feathery shrub
DT	XX	1 gal	Dianella tasmanica varig	Varigated flax lily	varigated low leaf clump, blue flowers
EB	XX	1 gal	Erysimum Bowles Mauve	Purple wallflower	med purple flower, low mounding
EG	XX	5 gal	Euphorbia 'Glacier blue'	Evergreen spurge	blue/green leaves with green flower
FM	XX	1 gal	Festuca mariei	Atlas Fescue	Clumping grass
FS	XX	1 gal	Fescue muelleri	Mueller's Fescue	small evergreen clump grass
HC	XX	1 gal	Heuchera 'Citronelle'	Coral belles	yellow green low perennial
HS	XX	1 gal	Helictotrichon sempervirens	Blue oat grass	small to medium clump grass
HO	XX	1 gal	Hemerocallis 'Stella de Oro'	Evergreen daylily	small clumping leaves with yellow flowers
LC	XX	1 gal	Leucospermum cordifolium	Pincushion	red/orange brilliant flowers
LS	XX	5 gal	Leucadendron 'Safari Sunset'	Safari conebush	native looking, red tinged hedge plant
LD	XX	1 gal	Liriope spicata 'Silver Dragon'	Variegated lily turf	low grass-like, silvery white stripes
MP	XX	1 gal	Myoporum parvifolium	Creeping myoporum	low, dense groundcover
PE	XX	1 gal	Phormium 'Ed Carman'	Flax	variegated clumping leaves, bronze
PJ	XX	1 gal	Phormium 'Jack Spratt'	Flax	small, clumping leaves, bronze
PY	XX	15 gal	Phormium 'Yellow Wave'	Flax	med, clumping leaves, yellow/green
PF	XX	15 gal	Photinia Fraseri	Fraser's Photinia	large hedge, red leaves
PM	XX	1 gal	Philotheca myoporoides profusion	Wax flower	large shrub, pink/white flowers
RH	XX	15 gal	Rhododendron 'Unique'	Rhododendron	large shrub, white flowers
SB	XX	1 gal	Stachys byzantina	Lamb's Ears	low, dense groundcover, purple-pinkish flowers
TI	XX	15 gal	Tibouchina	Princess flower	large purple flower, focal point
TJ	XX	1 gal	Trachelospermum jasminoides	Star jasmine	low, dense groundcover, white flower
WF	XX	1 gal	Woodwardia fimbriata	Giant chain fern	large shade loving fern

PRELIMINARY PLAN LEGEND

- A

Existing fence to remain (typ)
- B

New koi pond or Fountain
- C

Flagstone patio and sitting area at pond
- D

Existing Lawn Area, typ.
- E

Hot tub location from main patio
- F

New Tree, See Preliminary Planting Legend
- G

New Planting, See Preliminary Planting Legend
- H

Existing tree to remain
- I

Existing exposed aggregate path to remain
- J

New exercise area
- K

New and walkways (suggest colored concrete with stone accents)
- L

New Arbor
- M

New built in fireplace and hearth
- N

New 2' wide x 18" high stone seat /retaining wall (to match house finish)
- O

Low voltage wall and step light fixture (typ)
- P

New outdoor kitchen
- Q

New stone landings and steps from doors
- R

Existing lawn to be reshaped for new deck extension
- S


Existing vegetable/ herb bed/ rose garden
- T

IPE deck extension with built in seatwall
- U

New focal point multi trunk tree
- V

Existing plant material to be evaluated/ possibly changed
- W

Low voltage pathway lights
- Prefab fountain location (optional)

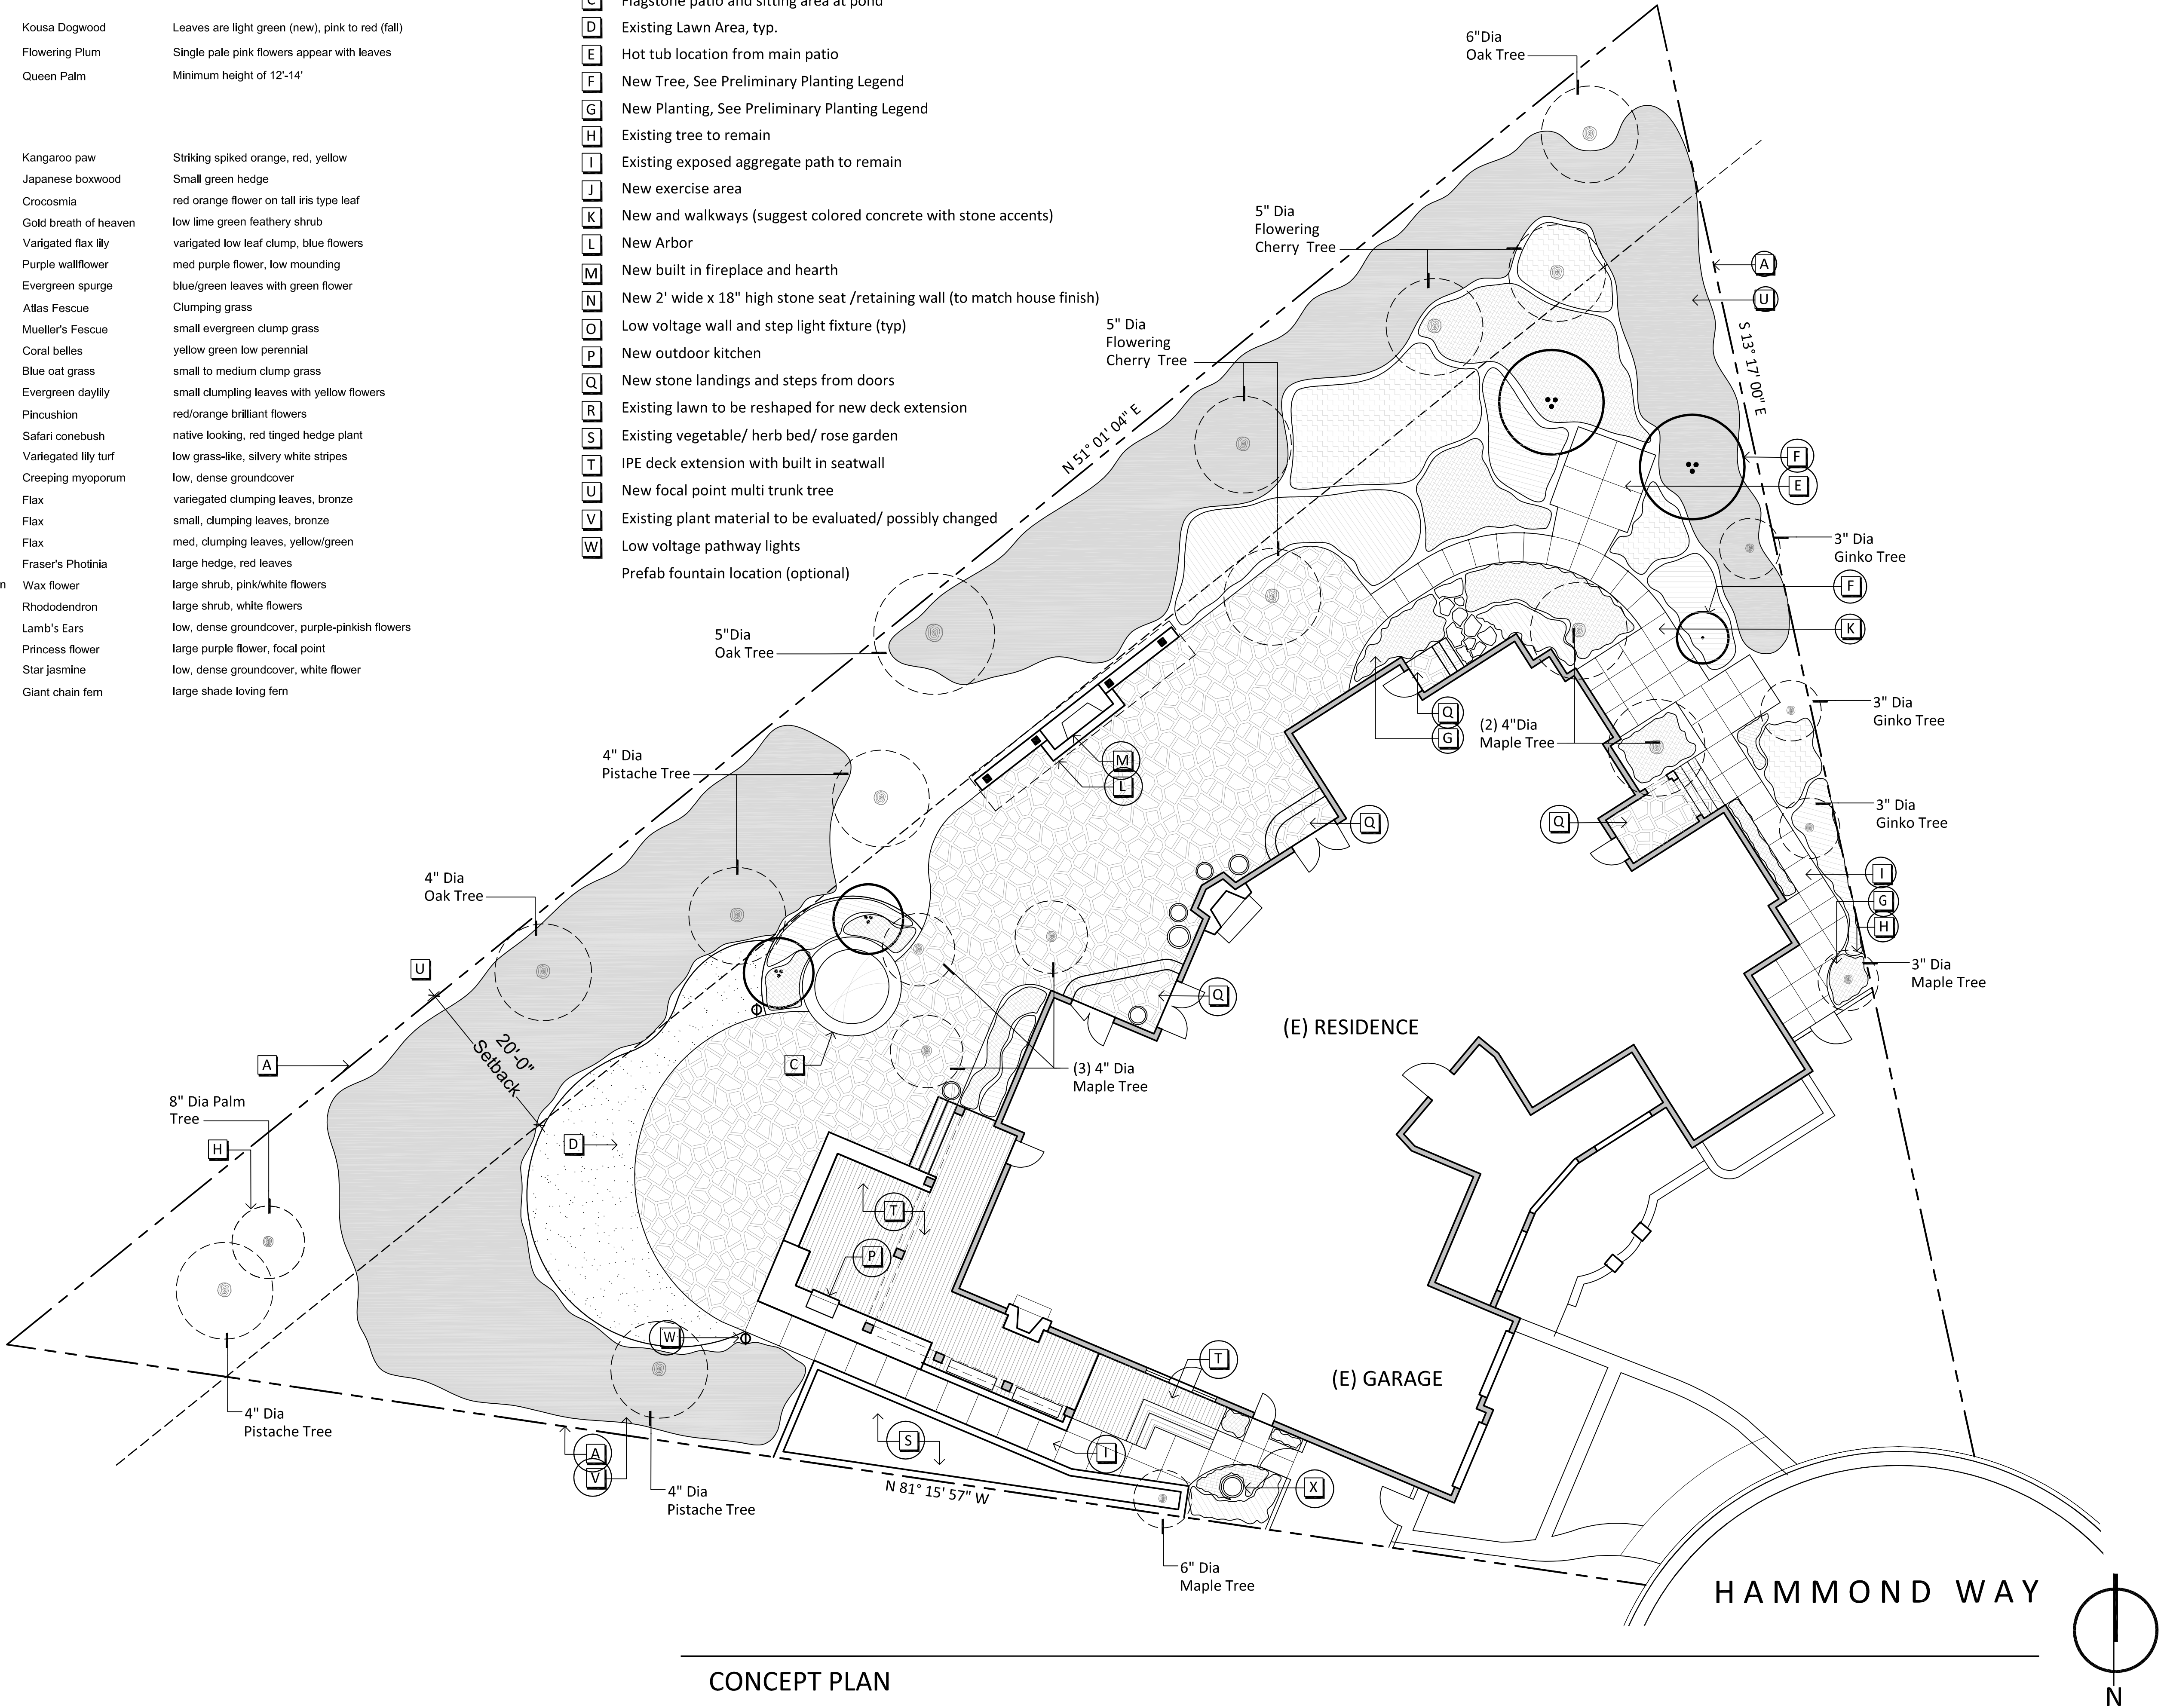

CONCEPT PLAN

REVISIONS	BY

ELEMENTS LANDSCAPE

design construction garden care

www.elements-landscape.com 650.847.1252

Preliminary Landscape Plan

Topper Residence
22249 Hammond Way
Cupertino, California

Stamp:

REGISTERED LANDSCAPE ARCHITECT
JAMES REDMAN
No. 5549
Exp. 02-28-13
STATE OF CALIFORNIA

Date: 3/20/12

Scale: 1" = 10'-0"

Drawn: JR

Job: Topper

Sheet: 1

Of: 1 Sheets